


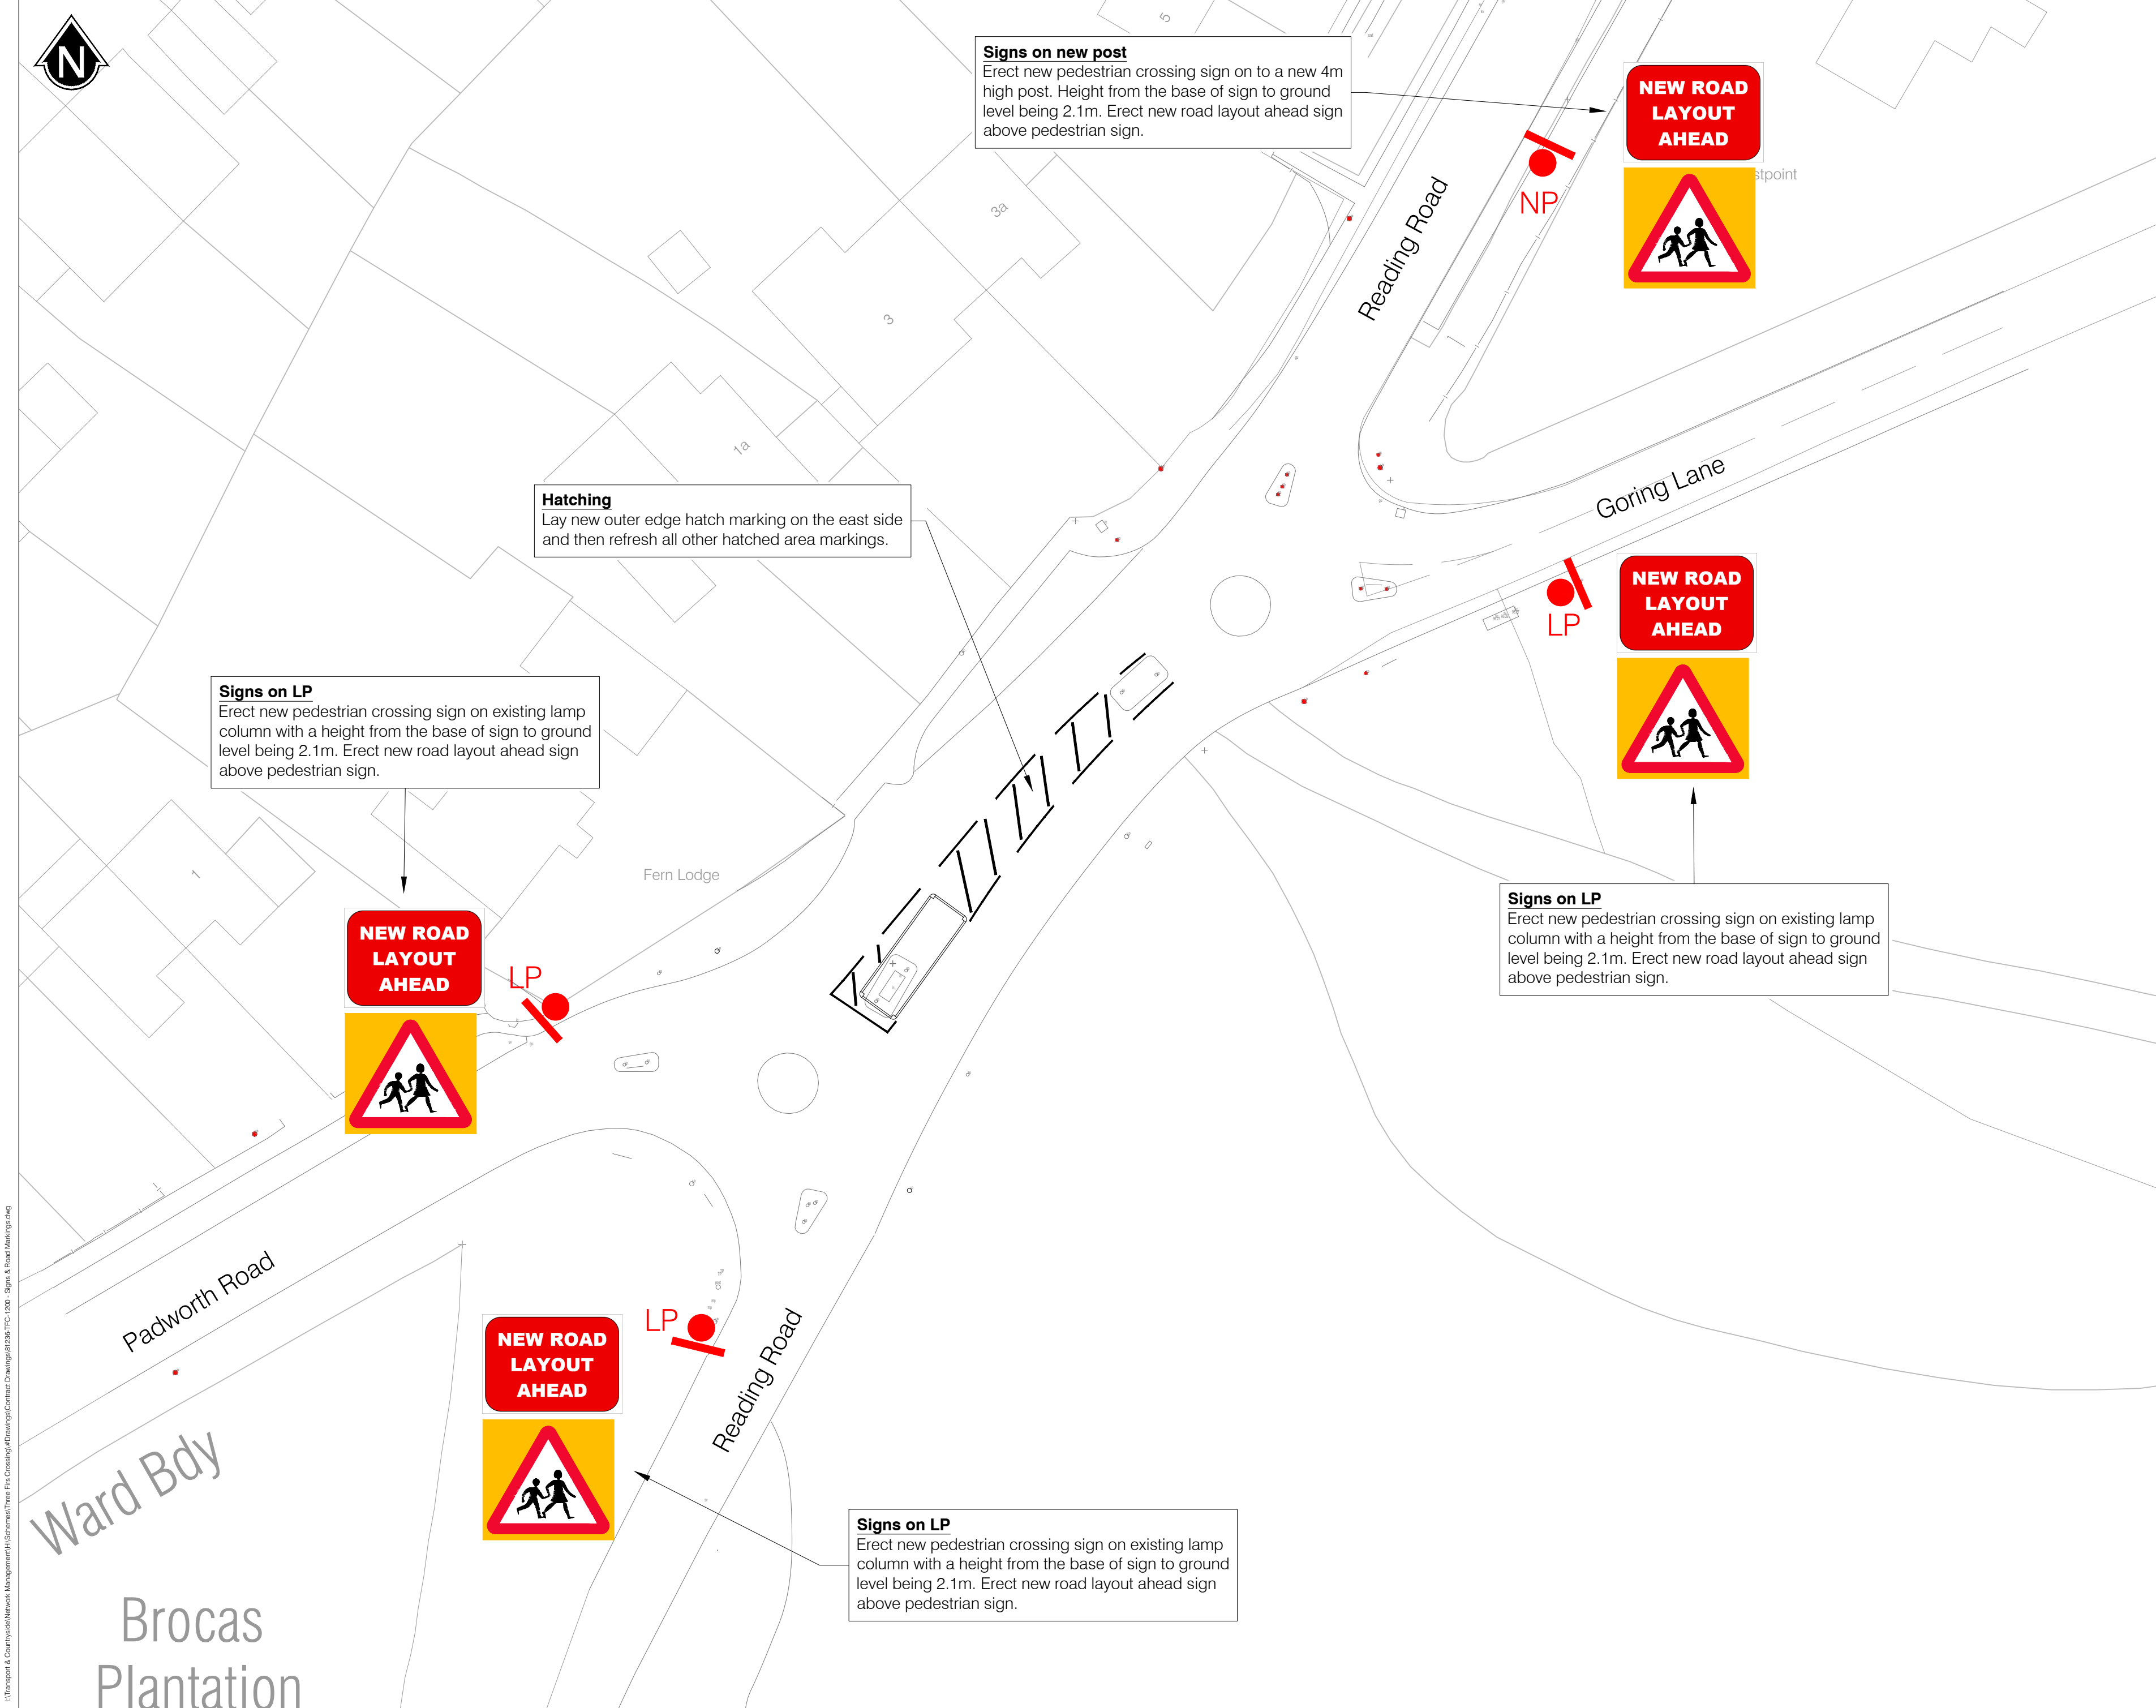

Key

LP

Sign to be placed on lamp columns

NP

Sign to be placed on new post

Notes

1. Do not scale from this drawing.

2. All dimensions are shown in metres unless shown otherwise.

3. This drawing shows a proposed feasibility option and is subject to change.

Risks

R1

Unknown services or other unforeseen issues that may arise when excavating.

The risks shown are provided to assist the Principal Contractor to fulfil their obligations under the Construction (Design and Management) Regulations 2015. It does not include risks that a competent Contractor will be aware of nor does it absolve the Principal Contractor of their legal responsibilities.

Rev

Rev date

Description

DR

AU

West Berkshire

COUNCIL

Environment

Council Offices Market Street Newbury RG14 5LD

Project title

Three Firs Crossing

Drawing title

Sign Layout

Date

June 2026

Drawn by

DW

Checked by

Paper size

A2

Scale

N.T.S

Revision

Drawing number

81236-TFC-1200

Drawing Status

ISSUED